


40'-0"

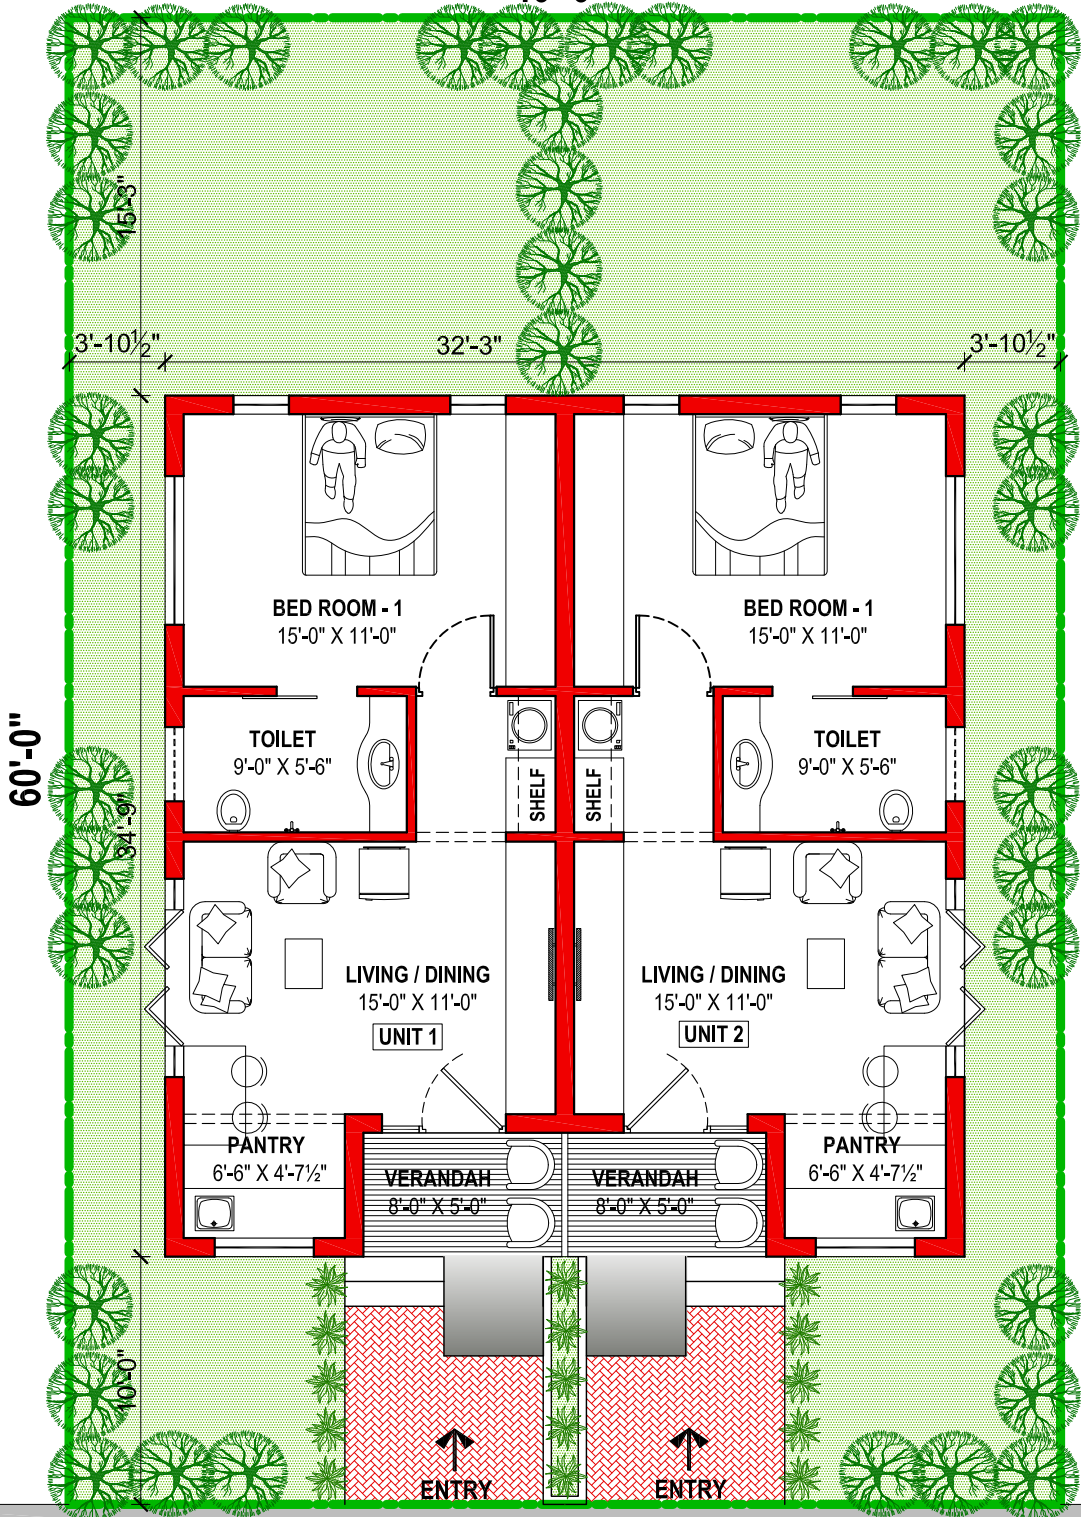

23'-0" WIDE ROAD

Notes:

1. All Dimensions Are In "feet & Inches".

Area Details:

Plinth Area Of The Building (Including Verandah)	= 1120 Sq.ft
Area Of Unit 1 (Including Verandah)	= 560 Sq.ft
Area Of Verandah	= 40 Sq.ft
Carpet Area	= 447 Sq.ft
Area Of Unit 2 (Including Verandah)	= 560 Sq.ft
Area Of Verandah	= 40 Sq.ft
Carpet Area	= 447 Sq.ft

**40' X 60' SITE
(1 BHK EACH)TWIN HOUSE PLAN**

**EAST FACING
SITE NO: 68,69 & 70
SAME BUILDING SIZE
SITE NO: 28 & 29**



08.05.15	02	BUILDING AREA REDUCED	CLIENT
10.04.15	01	AS PER DISCUSSION DATED ON 07.04.15	CLIENT
DATE	REV NO	DESCRIPTION	REV BY



Design Forum India Private Limited
ARCHITECTURAL & STRUCTURAL ENGINEERING CONSULTANTS.
COIMBATORE - 641 037. PH : 0422 - 2241661, 2241676. FAX : 4388661.

CAD FILE	SYS - 13	CLIENT NAME :	
SCALE	TO FIT	Vedaanta Senior Living Chennai	
DATE	31.03.15	PROJECT CODE	Vedaanta's Brindhavanam Coimbatore
DESIGNED	Ar.Preethi	PROJECT J - 013	
DRAWN	vimala		
CHECKED			
DRAWING TITLE	GROUND FLOOR PLAN		REV NO 02
DRAWING NO	SCHEME DRAWING		SHEET - OF -
			APPROVED